

James Campbell Trust Estate

N 4953.60  
W 4729.70  
referred to "Puuki's"

WASTE  
James Campbell Tr. Est.

KAWELA  
CAMP #1  
[4.36 AC]

WASTE

P I N E A P P L E S

WASTE

185.597 Ac.

WASTE

SE Easement 23  
(8.00 ft. wide)

SE Easement 25  
(30.00 ft. wide)

OPANA TRIG  
518  
U.S.A. 57  
295 419 AC.

3.001 AC  
3.607 AC  
18  
17


1503.607 Ac.

3.001 AC  
3.001 AC  
13  
12

0.515 AC  
14

3.001 AC  
16

12.163 AC  
15

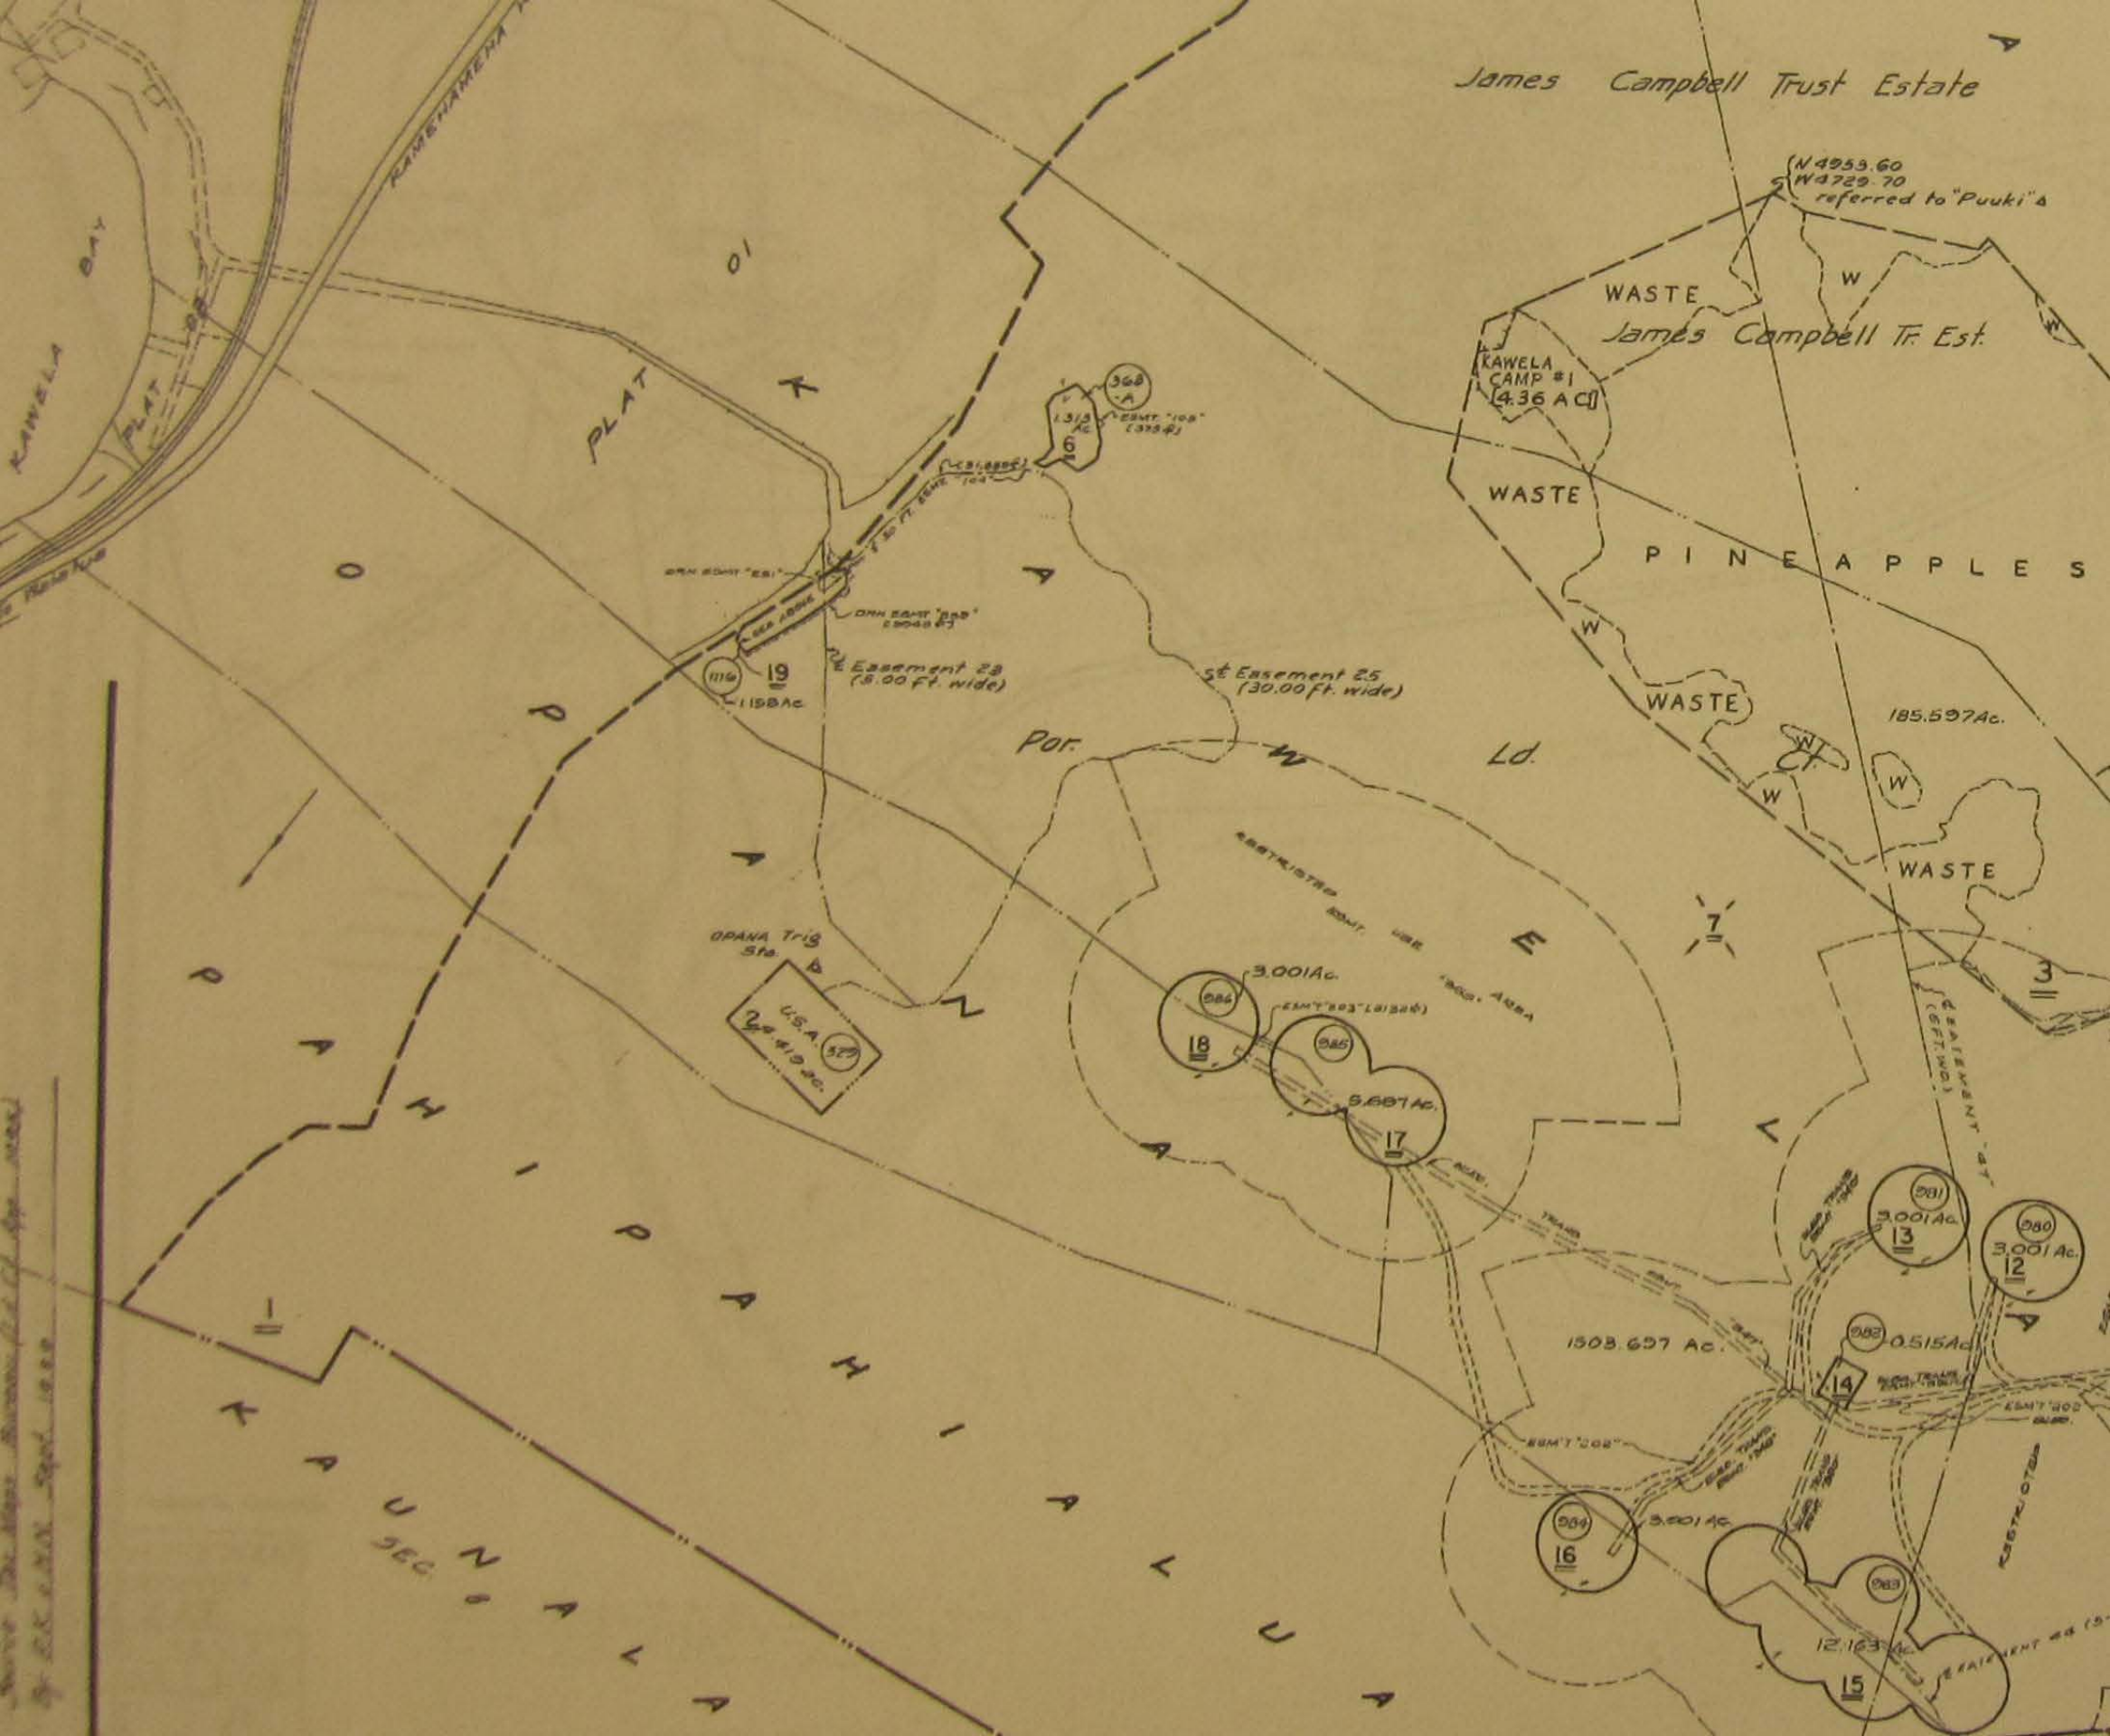

Survey of James Campbell Trust Estate, P.O. of Hawaii, 1958  
By C.K. C.M. Sept. 1958